



Layout of Closed Store Shed

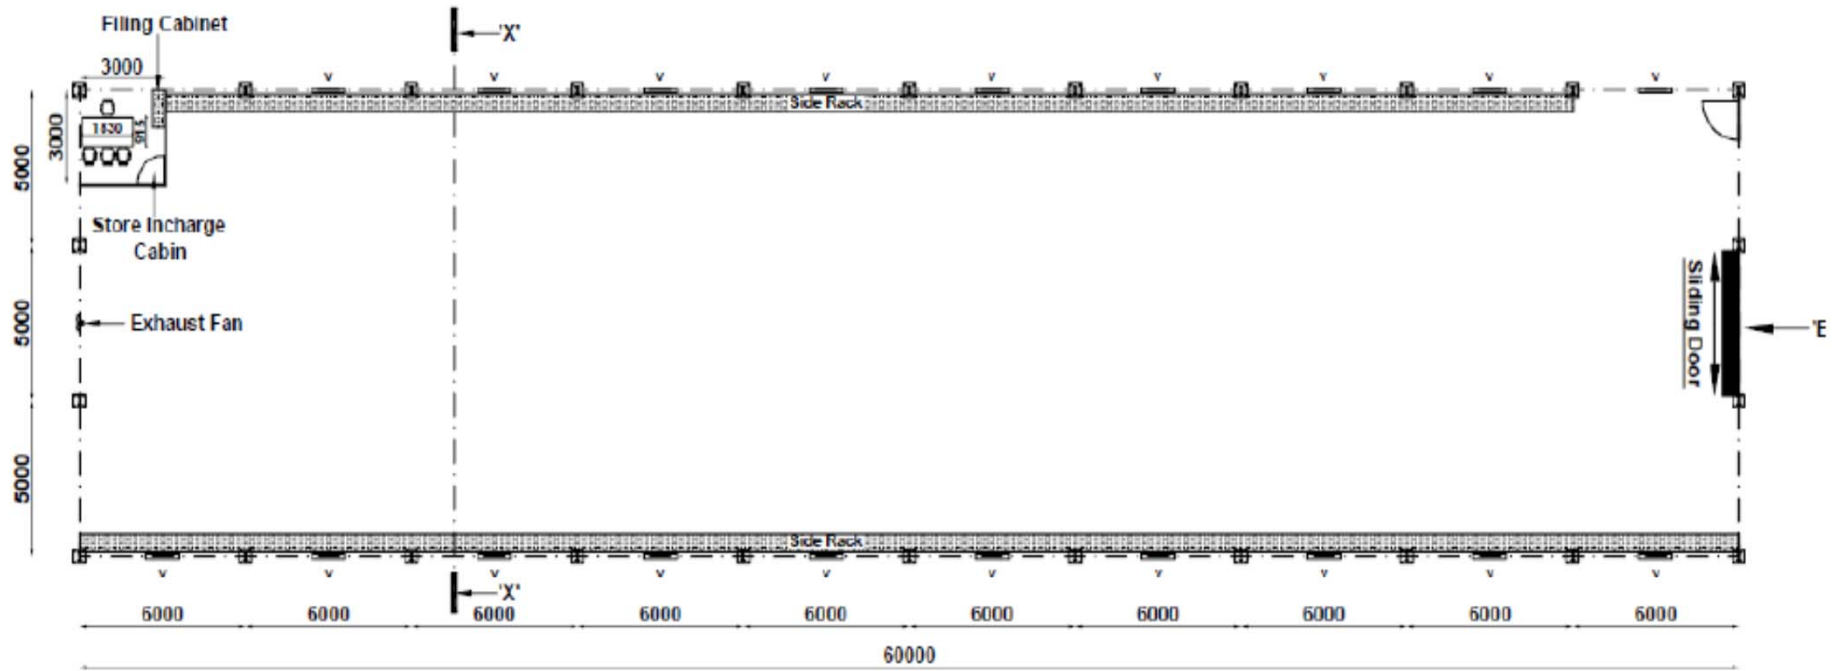


↑
'A'
PLAN

FOR TENDER PURPOSE ONLY

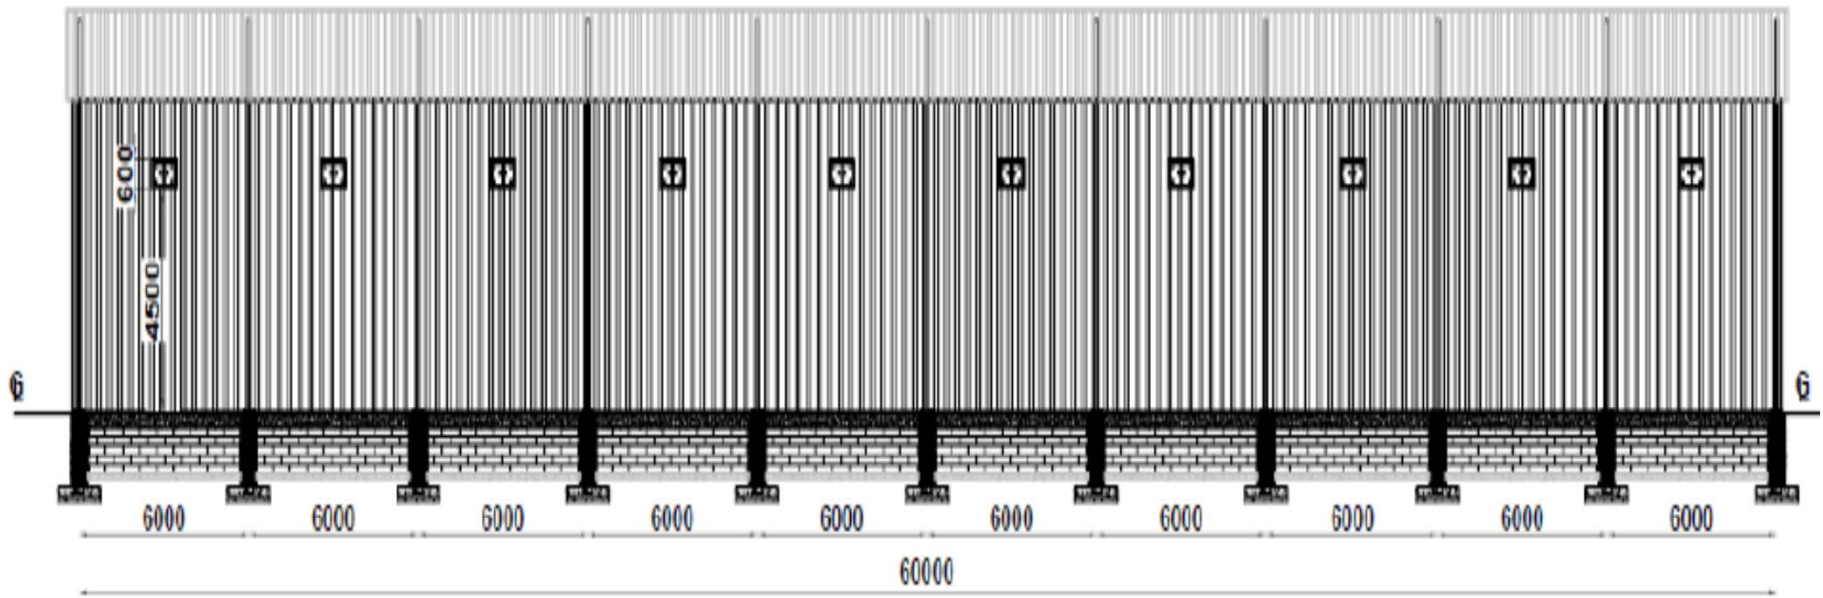

VIEW 'A'


FOR TENDER PURPOSE ONLY

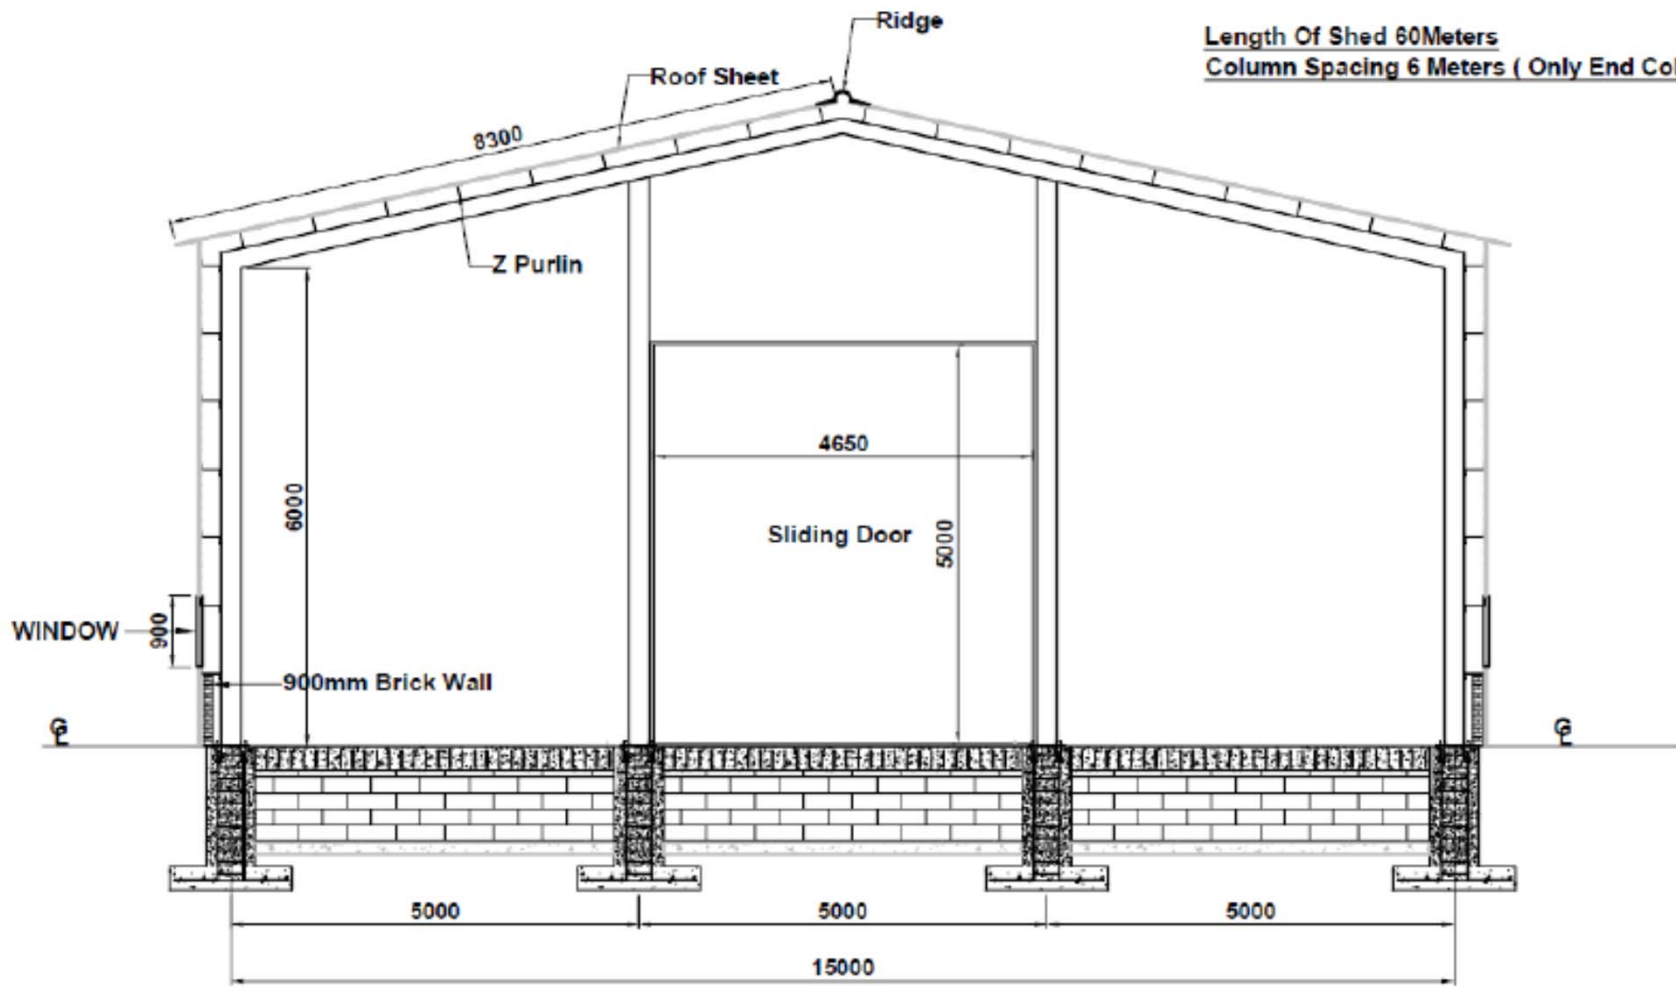

Length Of Shed 60Meters
Column Spacing 6 Meters (Only End Columns)

ELEVATION


FOR TENDER PURPOSE ONLY

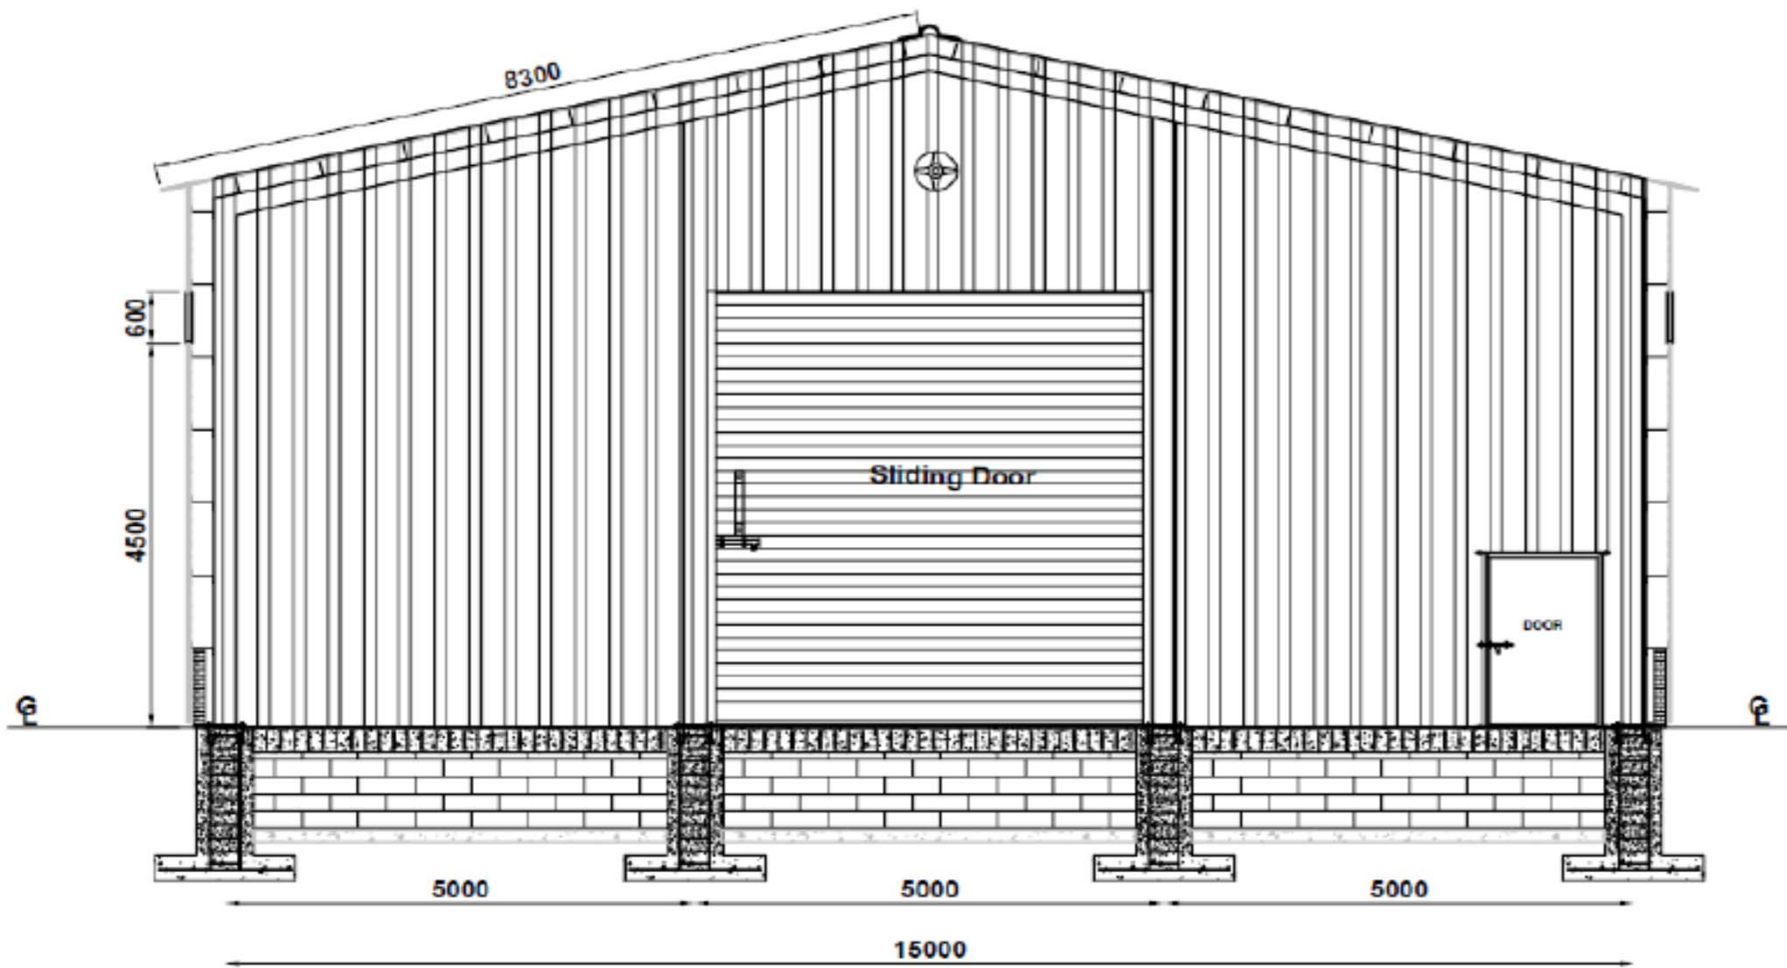

VIEW 'B'

FOR TENDER PURPOSE ONLY

Layout of Closed Store Shed

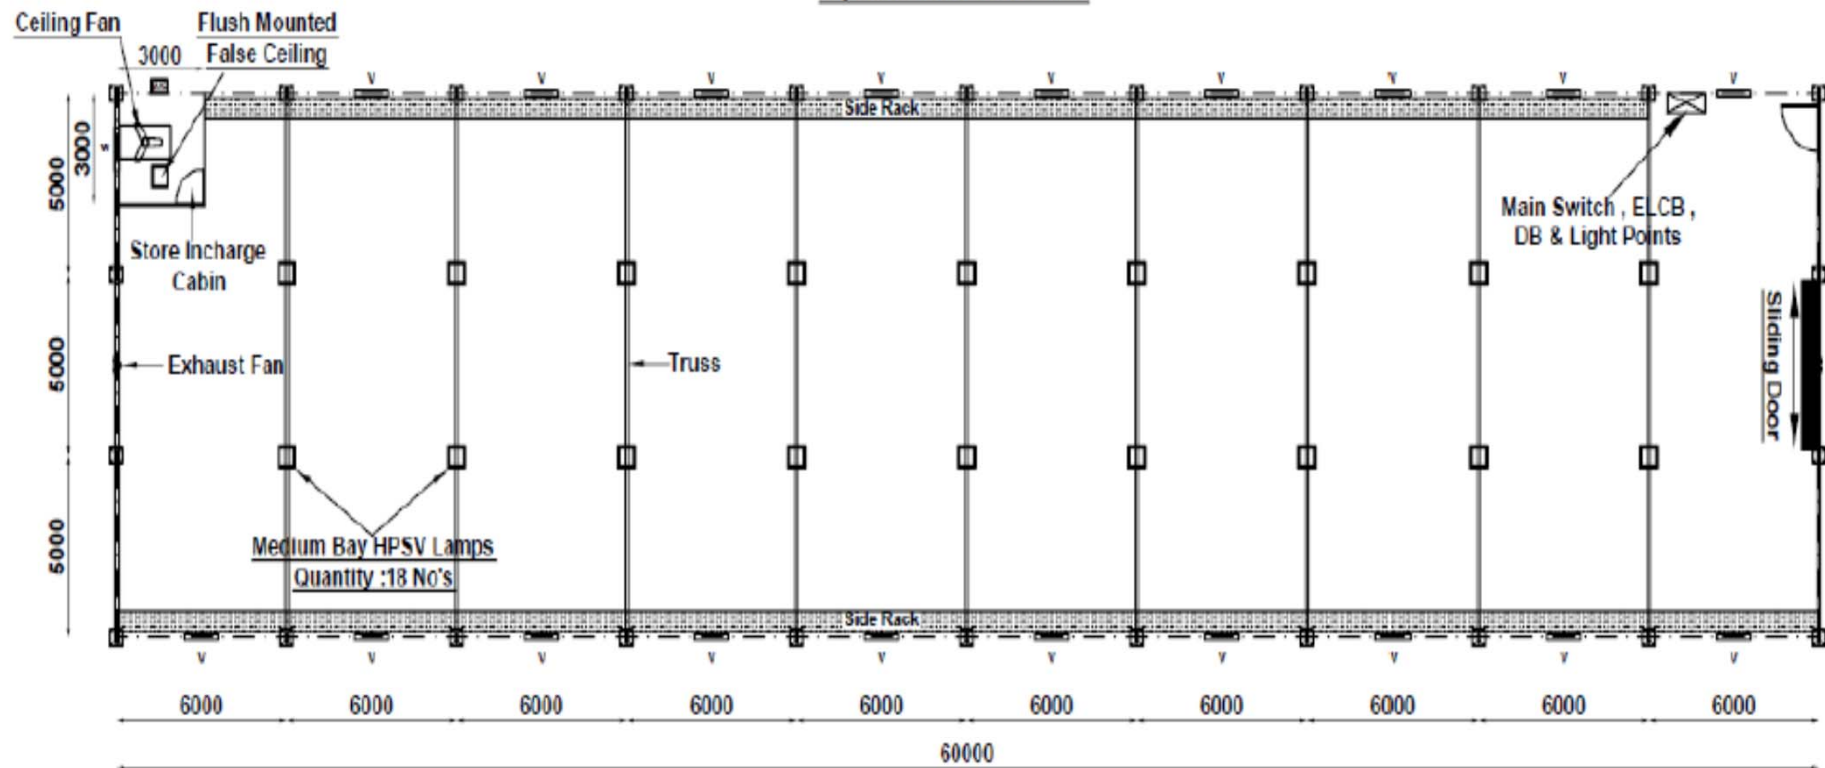

FOR TENDER PURPOSE ONLY