

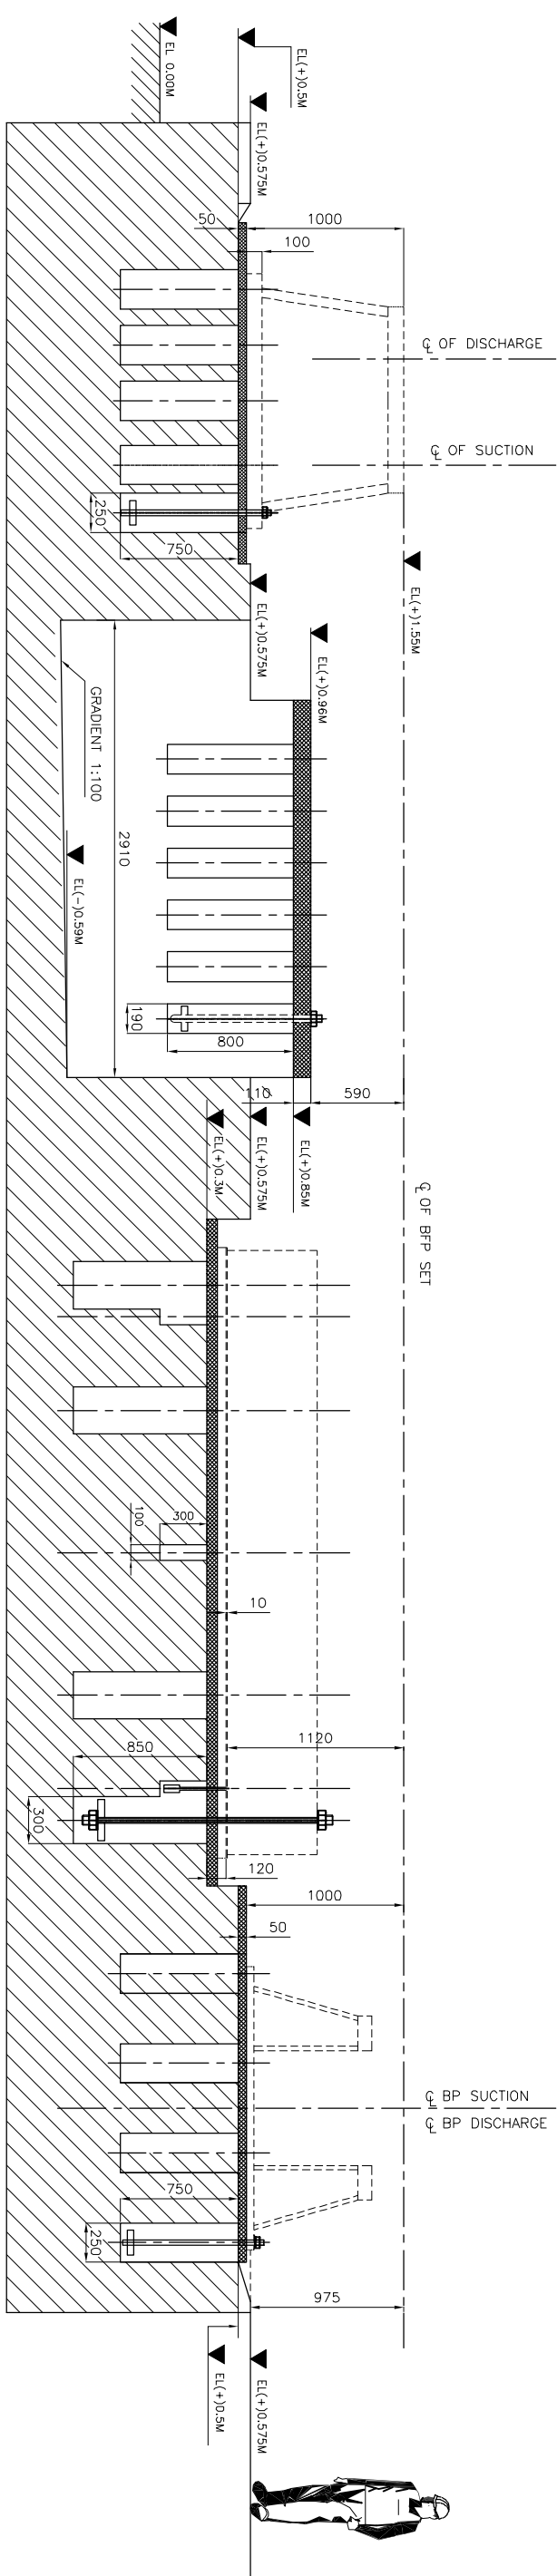


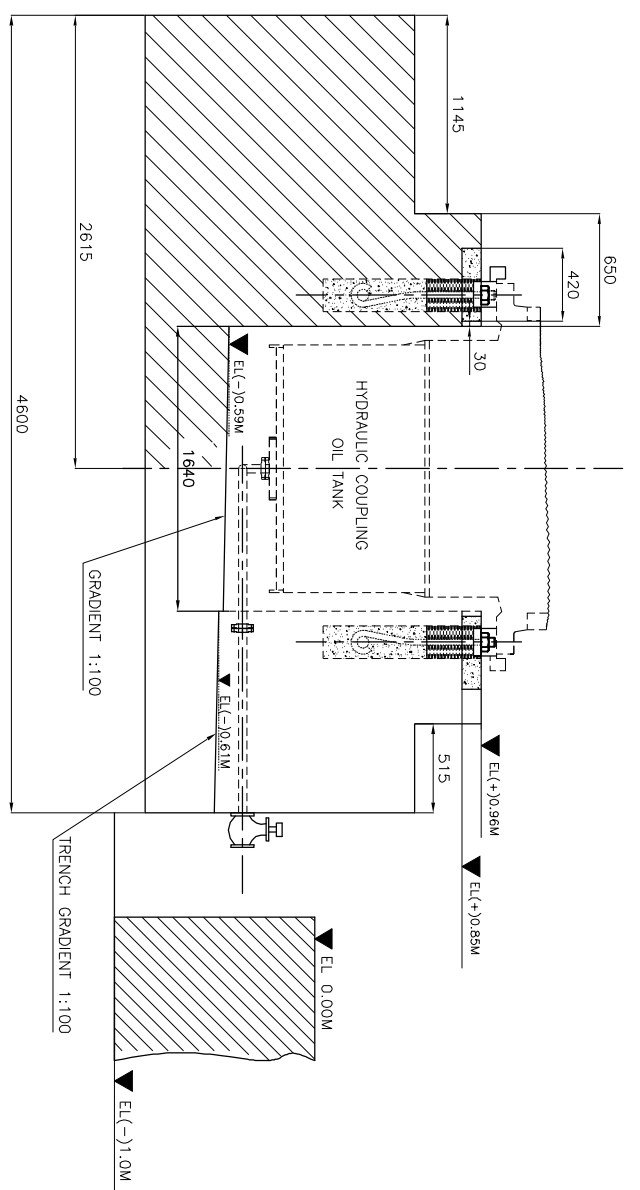


SECTION-AA


ELEVATION

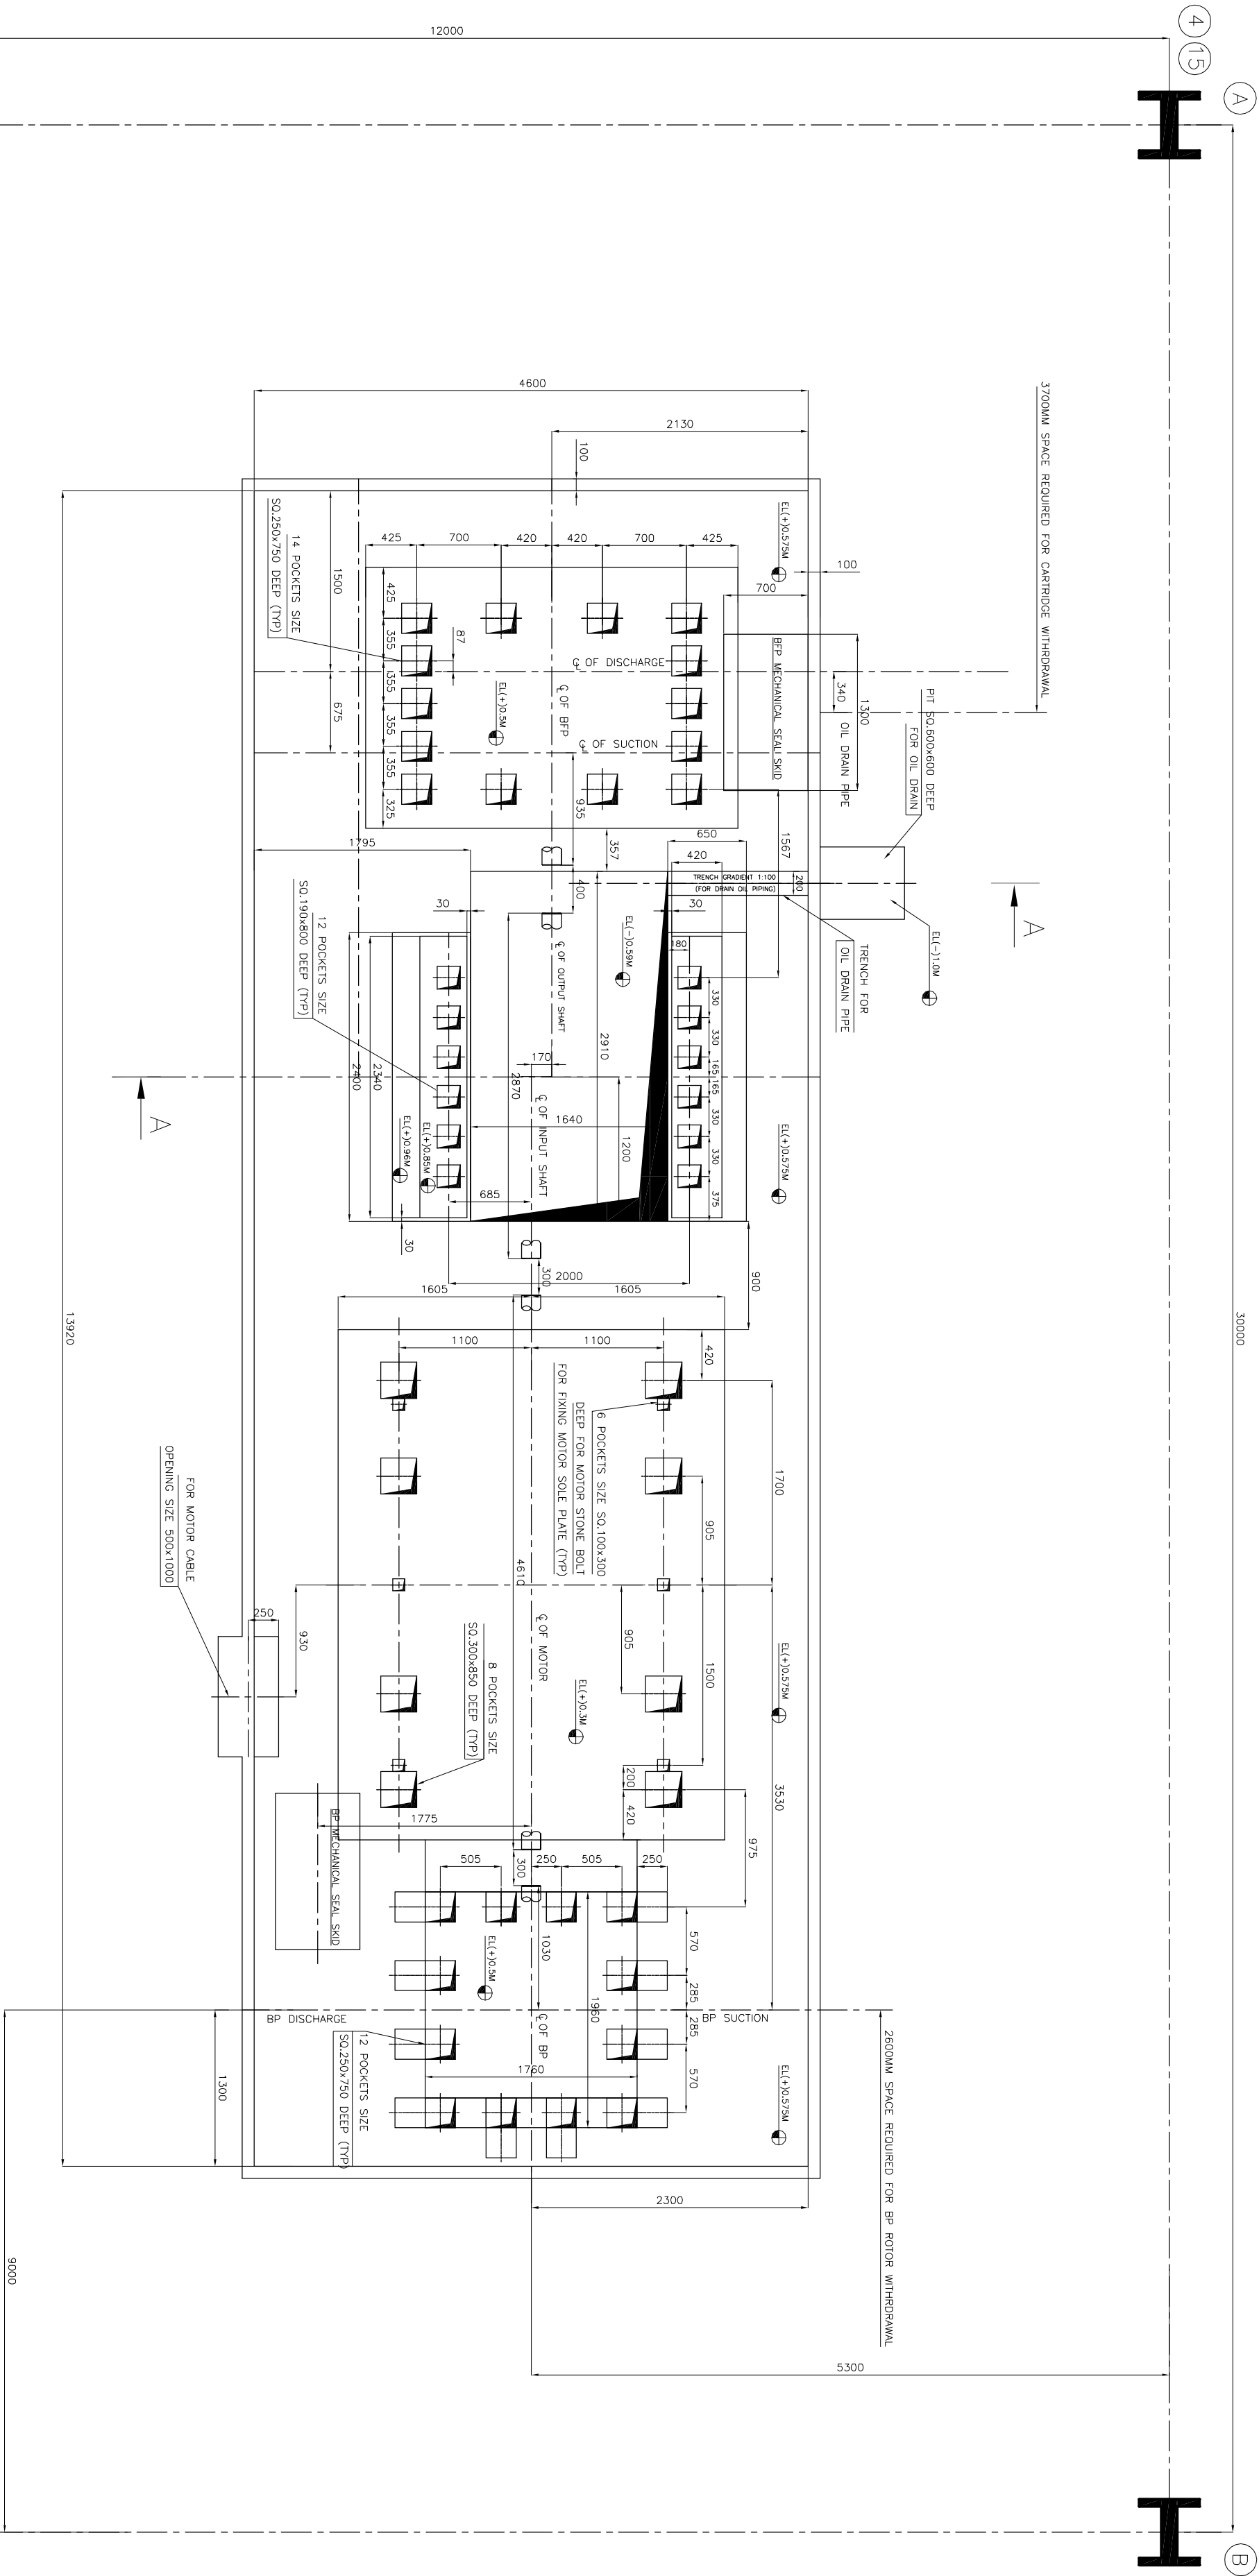


LEGEND

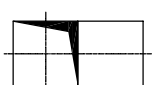

BLIND POCKET WITH SLOPE FOR POURING SECONDARY GROUTING

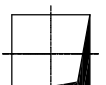

BLIND POCKET

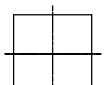

OPENING




ELEVATION

NOTE:

- 1) FOR GENERAL ARRANGEMENT OF MD BFP SET, REFER DRG NO. HY-DG-1-180-00-5/570.
- 2) ALL ELEVATIONS ARE W.R.T TO TG HALL FINISHED FLOOR LEVEL WHICH IS EL.0.0M
- 3) ALL GROUTINGS ARE IN THE SCOPE OF BHEL-PSSR
- 4) TOLERANCES FOR POCKET LOCATIONS ± 5 MM.
- 5) TOLERANCES FOR CONCRETE DIMENSIONS ± 10 MM.
- 6) TOLERANCES FOR TOP OF FOUNDATION BEFORE GROUTING $+0$ & -10 MM
- 7) REFER TG EQUIPMENT LAYOUT PLAN AT EL. 0.0 M

COMPUTER FILE NAME :										H									
H										H									
PLAN (BEFORE GROUTING)																			
THE FOLLOWING CONDITIONS APPLY EXCEPT OTHERWISE STATED...																			
1. REF. TO HY0230261 FOR UNSPECIFIED TOLERANCES.																			
2. CHAMFER M/CD SHARP EDGES 1.2 TO 1.0 AT 45°.																			
3. INTERNAL M/CD CORNER RADII 1 TO 0.7.																			
4. THE SURFACE ROUGHNESS WHEREVER NOT SHOWN SHALL BE TAKEN FROM THE SURFACE ROUGHNESS SHOWN OUT SIDE BACK SLOPES GIVEN AT THE TOP MOST RIGHT CORNER OF THE DRG.																			
REV. DATE										REV. DATE									
CHECKED										CHECKED									
APPD.										APPD.									
ZONE										ZONE									
1										3									
2										4									
3										5									
435										437									

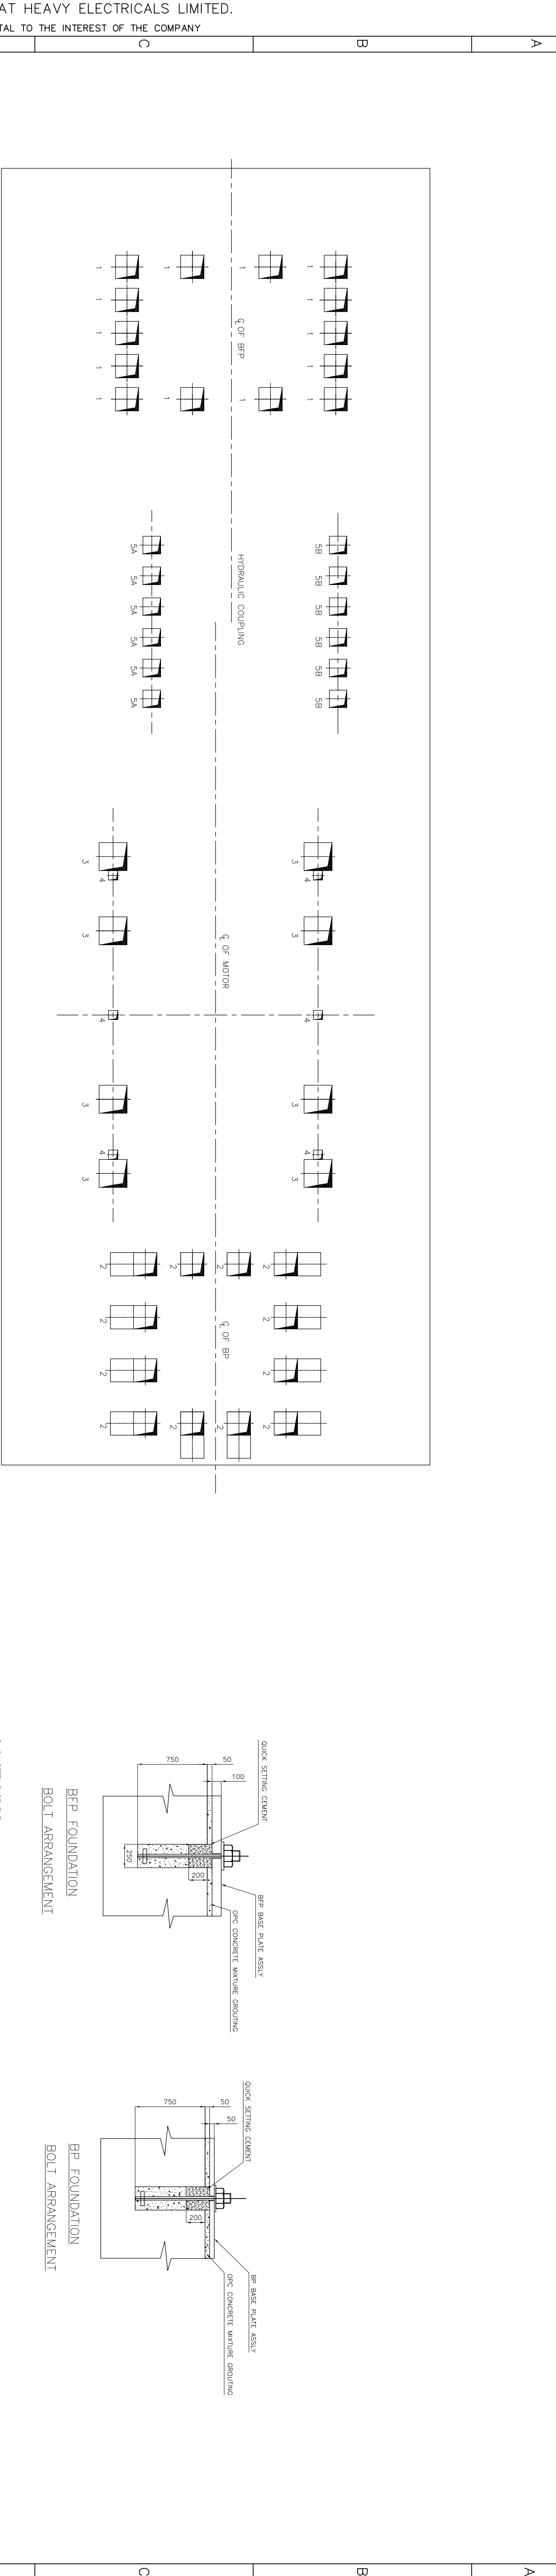

THE INFORMATION ON THIS DOCUMENT IS THE
IT MUST NOT BE USED DIRECTLY OR INDIRECTLY

	</
--	--	----

CD ² VALUES (KG-M ²)	
BFP	21.9
BOOSTER PUMP	47.5
MOTOR	4800
HYDRAULIC COUP.	1872
INPUT ROTOR	532
HYDRAULIC COUP.	
OUTPUT ROTOR REFERRED TO MOTOR SPEED	

* INCLUDES ROTOR WEIGHTS.

MOTOR FOUNDATION LOADING DETAILS					
Reaction Due to Wt on Each Side (G) = 209 KN					
MAX Short circuit force (MS) = 572 KN					
Reaction Downward MS+G = 781 KN					
Reaction upward MS-G = 363 KN					
NOTE: 1-THE FORCES OCCUR ALTERNATELY INDEPENDENT OF THE DIRECTION OF ROTATION. (REFER LOADING ON FOUNDATION TABLE). 2-THE TRANSFER OF VIBRATIONS FROM SURROUNDING EQUIPMENT HAS TO BE AVOIDED BY SUITABLE LAYOUT OF FOUNDATION. 3-THE FIRST NATURAL FREQUENCY OF THE FOUNDATION AFTER ERECTION OF THE MACHINE MUST DIFFER ATLEAST +25% & -20% FROM ONE & TWO TIMES RUNNING SPEED FREQUENCIES & TWO TIMES THE ELECTRICAL FREQUENCY					

LEGEND



INVENTORY NO			SIGN. AND DATE			REF. DRG. NO.			H																	
															TWO TIMES THE ELECTRICAL FREQUENCY											

THE FOLLOWING CONDITIONS APPLY EXCEPT OTHERWISE STATED...											
1. REF. TO HY0230261 FOR UNSPECIFIED TOLERANCES.											
2. CHAMFER M/CD SHARP EDGES 1.2 TO 1.0 AT 45°.											
3. INTERNAL M/CD CORNER RADI 1 TO 0.7.											
4. THE SURFACE ROUGHNESS WHEREVER NOT SHOWN SHALL BE TAKEN FROM THE SURFACE ROUGHNESS SHOWN OUT SIDE BACK SLASHES GIVEN AT THE TOP MOST RIGHT CORNER OF THE DRG.											
TYPE OF PRODUCT											
NAME OF CUSTOMER/PROJECT											
BHARAT HEAVY ELECTRICALS LTD. HYDERABAD											
DEPT. PUMPS											
SCALE											
WEIGHT (KG)											
REF. TO ASSY DRG.											
ITEM NO.											
REV.											
DRAWING NO.											
HY-DG-1-18000-57719											
SHEET NO. 02											
NO OF SHEETS 02											

