
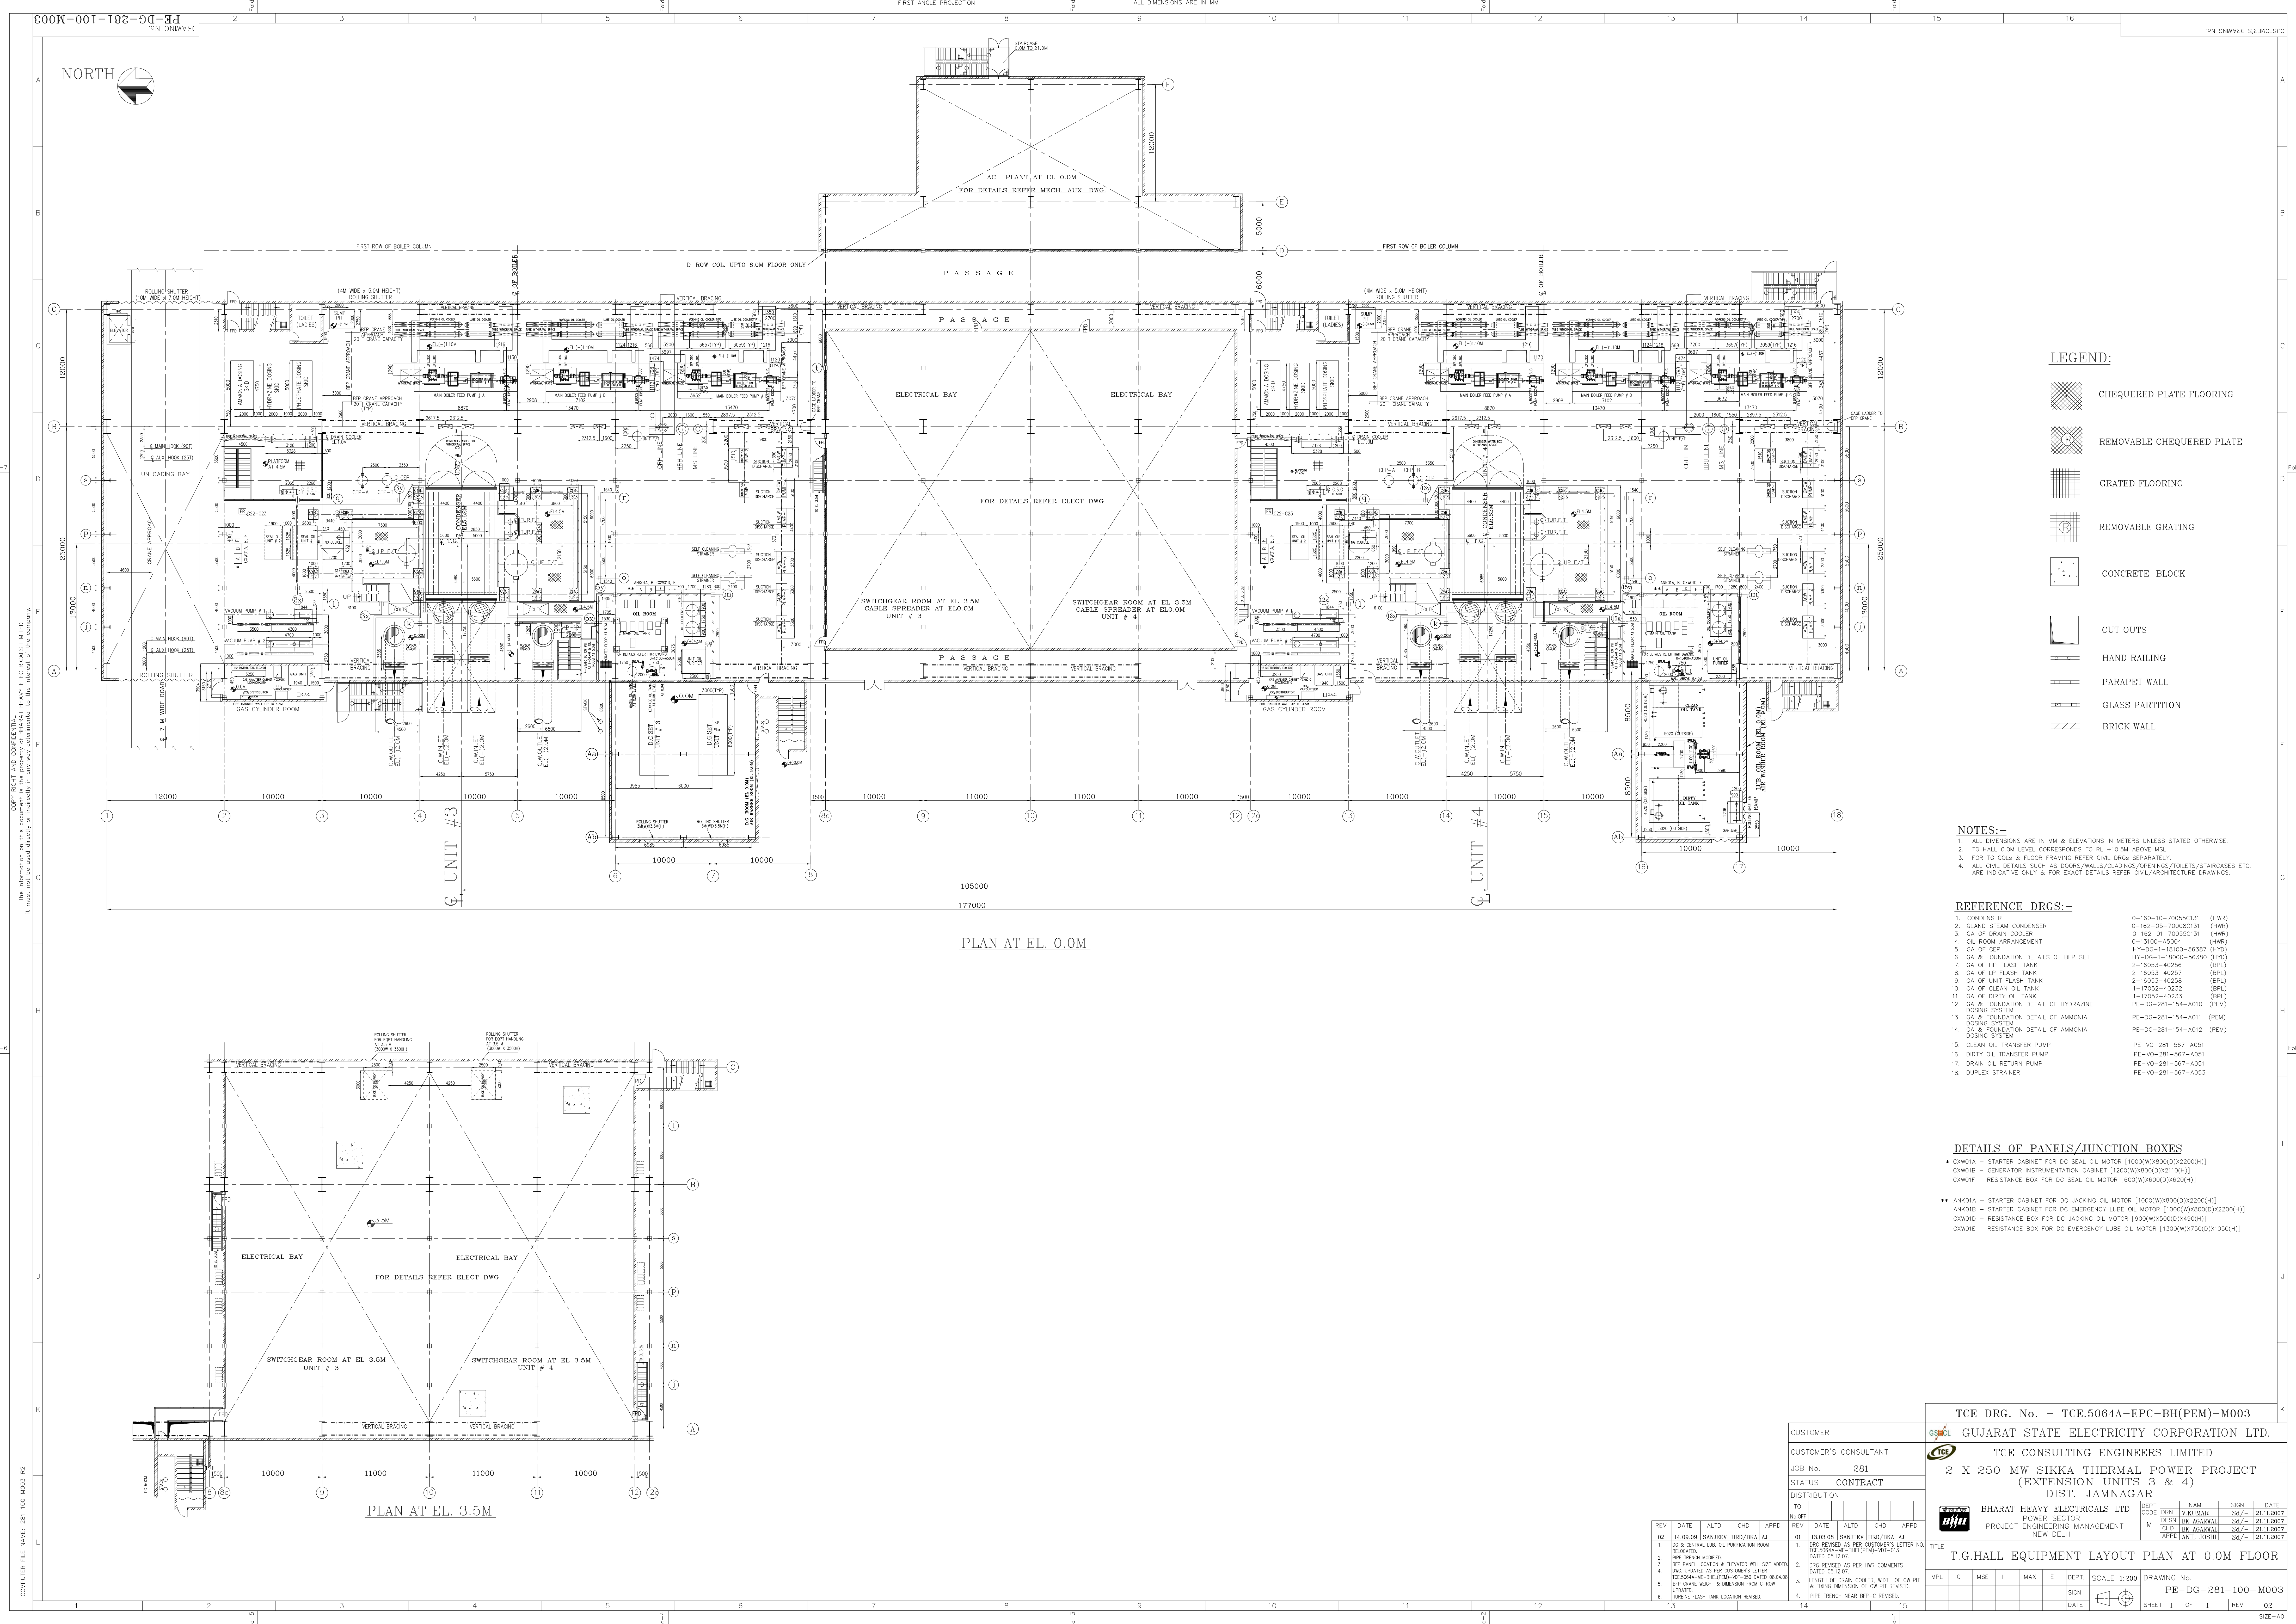


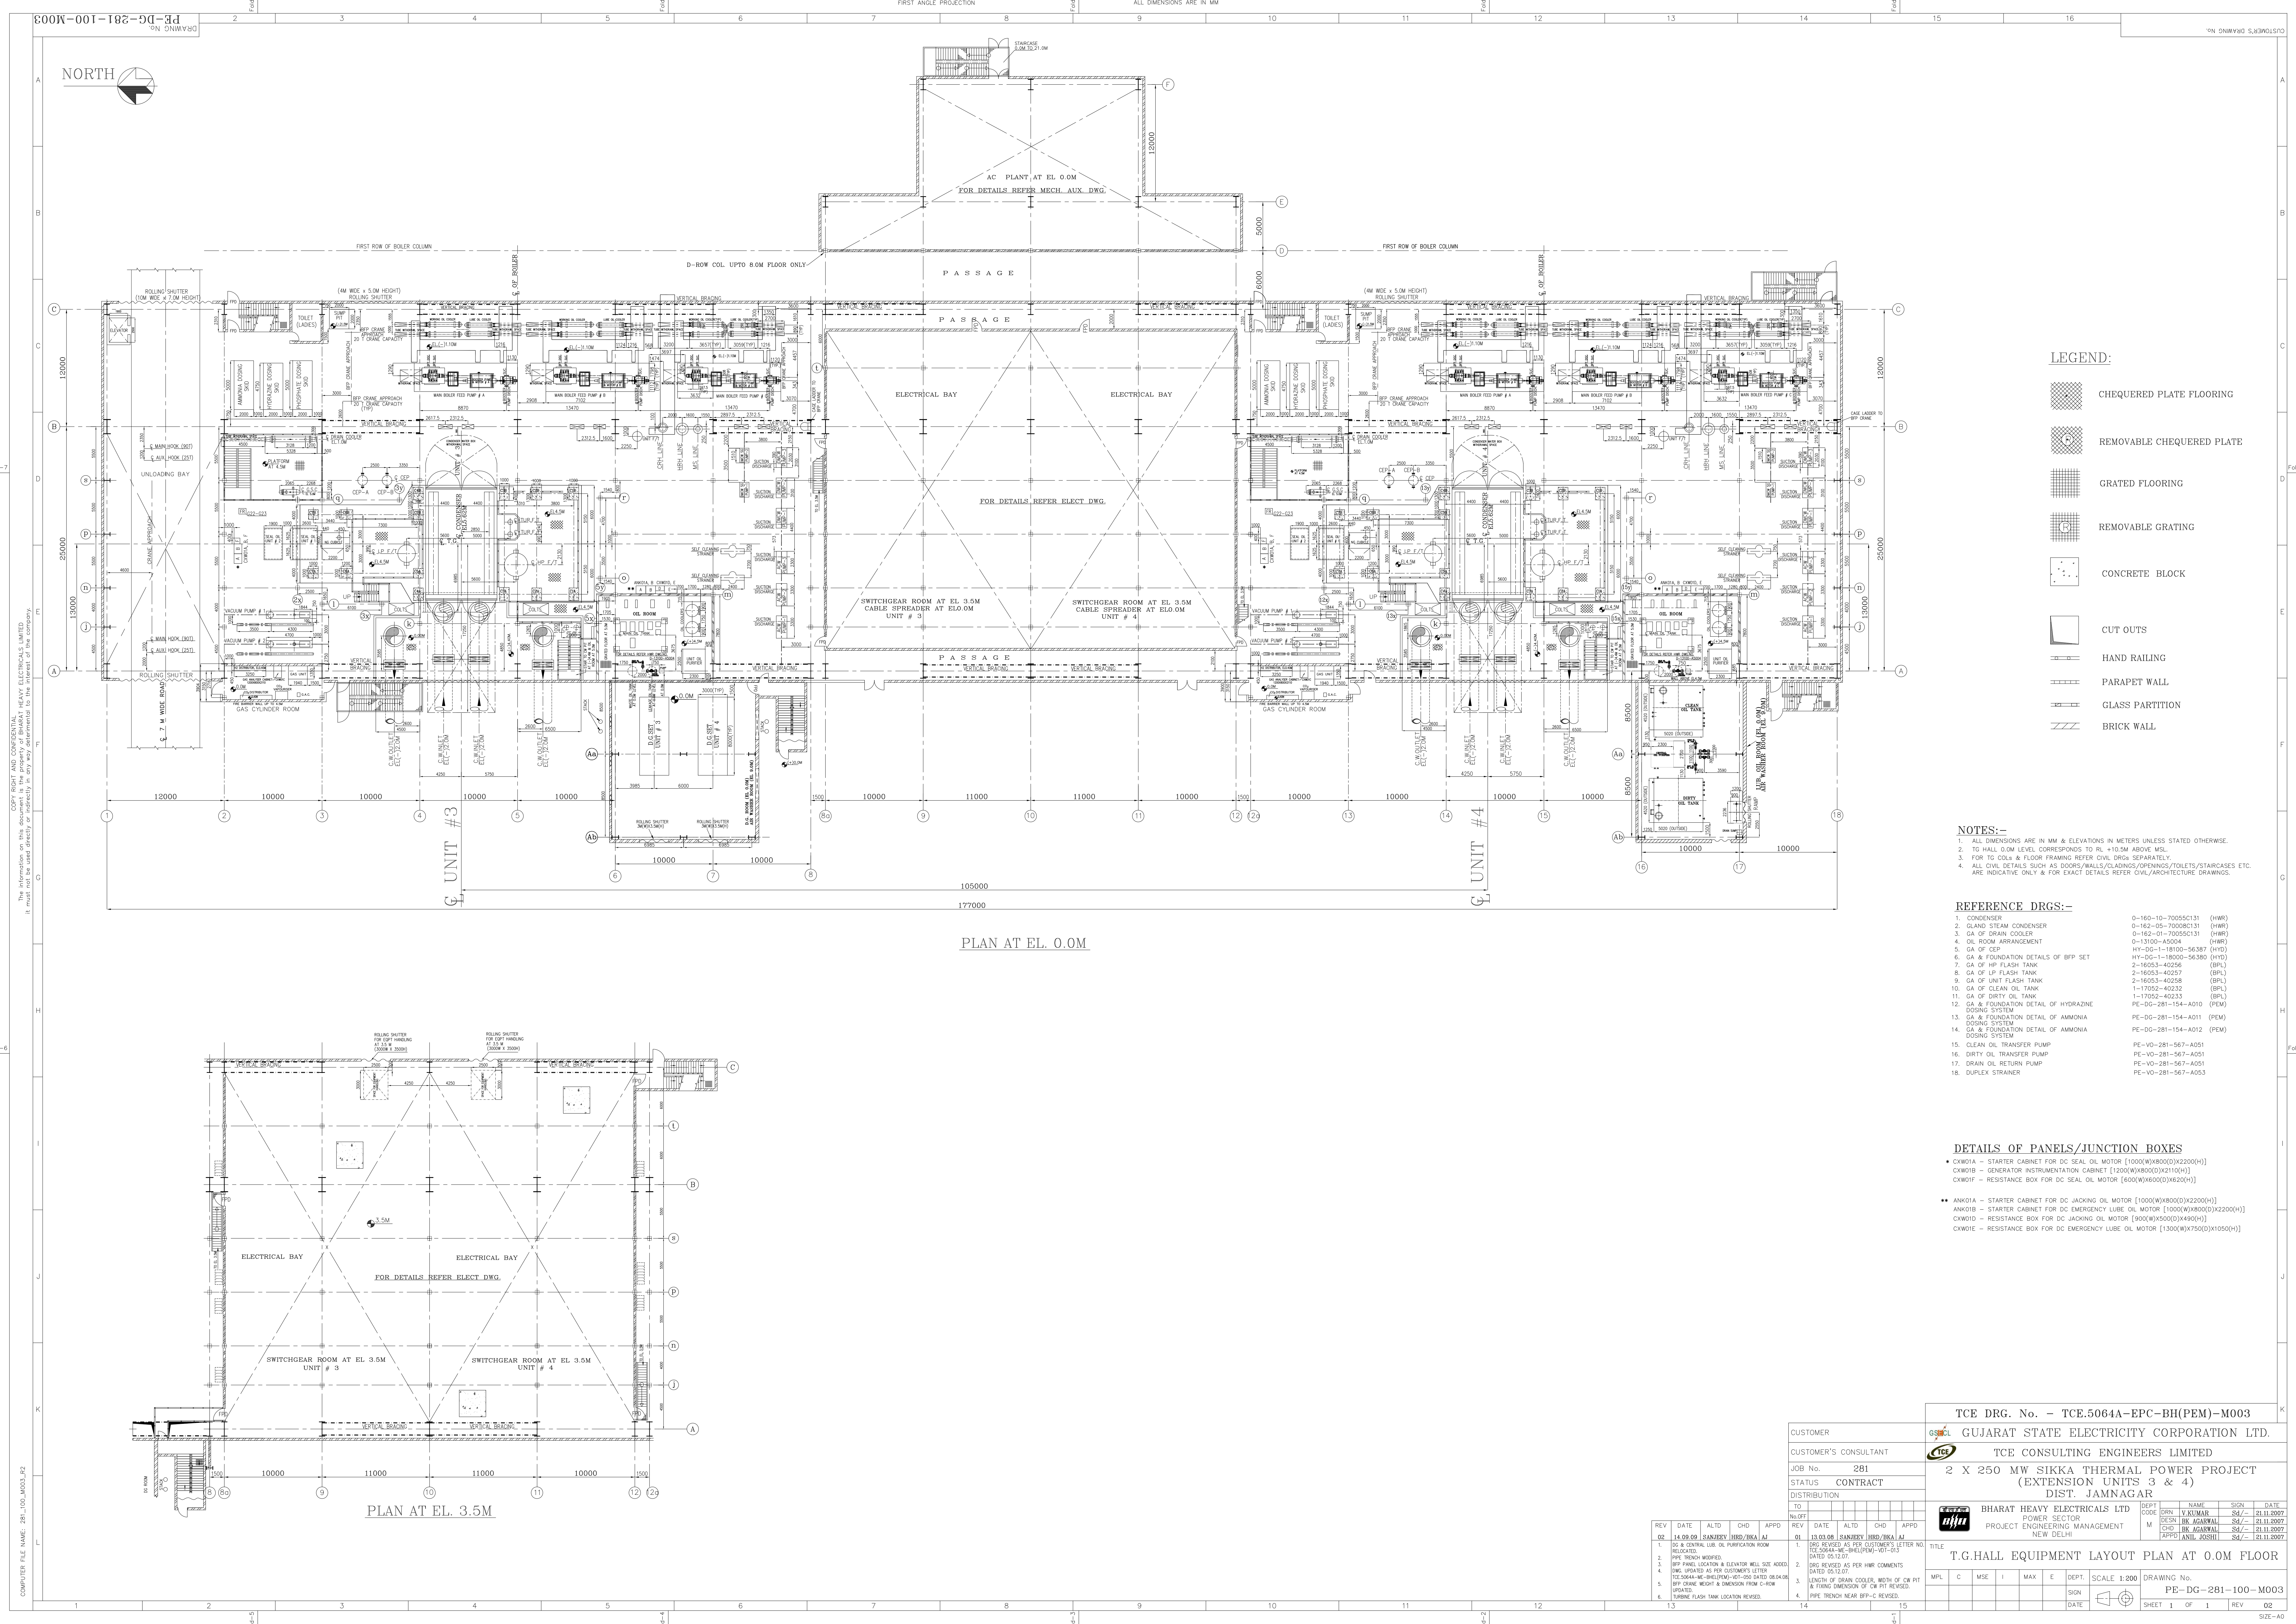

LEGEND:

- CHEQUERED PLATE FLOORING
- REMOVABLE CHEQUERED PLATE
- GRATED FLOORING
- REMOVABLE GRATING
- CONCRETE BLOCK
- CUT OUTS
- HAND RAILING
- PARAPET WALL
- GLASS PARTITION
- BRICK WALL

NOTES:-

- ALL DIMENSIONS ARE IN MM & ELEVATIONS IN METERS UNLESS STATED OTHERWISE.
- TO HALL 0.0M LEVEL CORRESPONDS TO RL +10.5M ABOVE MSL.
- FOR TO COLS & FLOOR FRAMING REFER CIVIL DRGS SEPARATELY.
- ALL CIVIL DETAILS SUCH AS DOORS/WALLS/CLADINGS/OPENINGS/TOILETS/STAIRCASES ETC. ARE INDICATIVE ONLY & FOR EXACT DETAILS REFER CIVIL/ARCHITECTURE DRAWINGS.

REFERENCE DRGS:-

- | | | |
|---|---------------------|-------|
| 1. CONDENSER | 0-160-10-70055C131 | (HWR) |
| 2. GLAND STEAM CONDENSER | 0-162-05-70006C131 | (HWR) |
| 3. GA OF DRAIN COOLER | 0-162-01-70055C131 | (HWR) |
| 4. OIL ROOM ARRANGEMENT | 0-13100-A5004 | (HWR) |
| 5. GA OF CEP | HY-DG-1-18000-56387 | (HYD) |
| 6. GA & FOUNDATION DETAILS OF BFP SET | HY-DG-1-18000-56380 | (HYD) |
| 7. GA OF HP FLASH TANK | 2-16053-40256 | (BPL) |
| 8. GA OF LP FLASH TANK | 2-16053-40257 | (BPL) |
| 9. GA OF UNIT FLASH TANK | 2-16053-40258 | (BPL) |
| 10. GA OF CLEAN OIL TANK | 1-17052-40232 | (BPL) |
| 11. GA OF DIRTY OIL TANK | 1-17052-40233 | (BPL) |
| 12. GA & FOUNDATION DETAIL OF HYDRAZINE Dosing SYSTEM | PE-DG-281-154-A010 | (PEM) |
| 13. GA & FOUNDATION DETAIL OF AMMONIA Dosing SYSTEM | PE-DG-281-154-A011 | (PEM) |
| 14. GA & FOUNDATION DETAIL OF AMMONIA Dosing SYSTEM | PE-DG-281-154-A012 | (PEM) |
| 15. CLEAN OIL TRANSFER PUMP | PE-VO-281-567-A051 | |
| 16. DIRTY OIL TRANSFER PUMP | PE-VO-281-567-A051 | |
| 17. DRAIN OIL RETURN PUMP | PE-VO-281-567-A051 | |
| 18. DUPLEX STRAINER | PE-VO-281-567-A053 | |

DETAILS OF PANELS/JUNCTION BOXES

- CW01A - STARTER CABINET FOR DC SEAL OIL MOTOR [1000(W)x800(D)x2200(H)]
- CW01B - GENERATOR INSTRUMENTATION CABINET [1200(W)x800(D)x2100(H)]
- CW01F - RESISTANCE BOX FOR DC SEAL OIL MOTOR [600(W)x600(D)x620(H)]
- ANK01A - STARTER CABINET FOR DC JACKING OIL MOTOR [1000(W)x800(D)x2200(H)]
- ANK01B - STARTER CABINET FOR DC EMERGENCY LUBE OIL MOTOR [1000(W)x800(D)x2200(H)]
- CW01D - RESISTANCE BOX FOR DC JACKING OIL MOTOR [900(W)x500(D)x490(H)]
- CW01E - RESISTANCE BOX FOR DC EMERGENCY LUBE OIL MOTOR [1300(W)x750(D)x1050(H)]

TCE DRG. No. - TCE.5064A-EPC-BH(PEM)-M003

CUSTOMER GUJARAT STATE ELECTRICITY CORPORATION LTD.

CUSTOMER'S CONSULTANT TCE CONSULTING ENGINEERS LIMITED

JOB No. 281

STATUS CONTRACT

DISTRIBUTION

TO

DEPT. NAME SIGN DATE

DESIGN. BK. AGARWAL SA/- 01.11.2007

CHKD. BK. AGARWAL SA/- 01.11.2007

APPROD. ANIL JOSHI SA/- 01.11.2007

T.G.HALL EQUIPMENT LAYOUT PLAN AT 0.0M FLOOR

MPL C NSE I MAX E DEPT. SCALE 1:200 DRAWING No.

SIGN DATE

PE-DG-281-100-M003

SHEET 1 OF 1 REV 02