


VIEW Q-Q
COAL STOCKPILE SHED

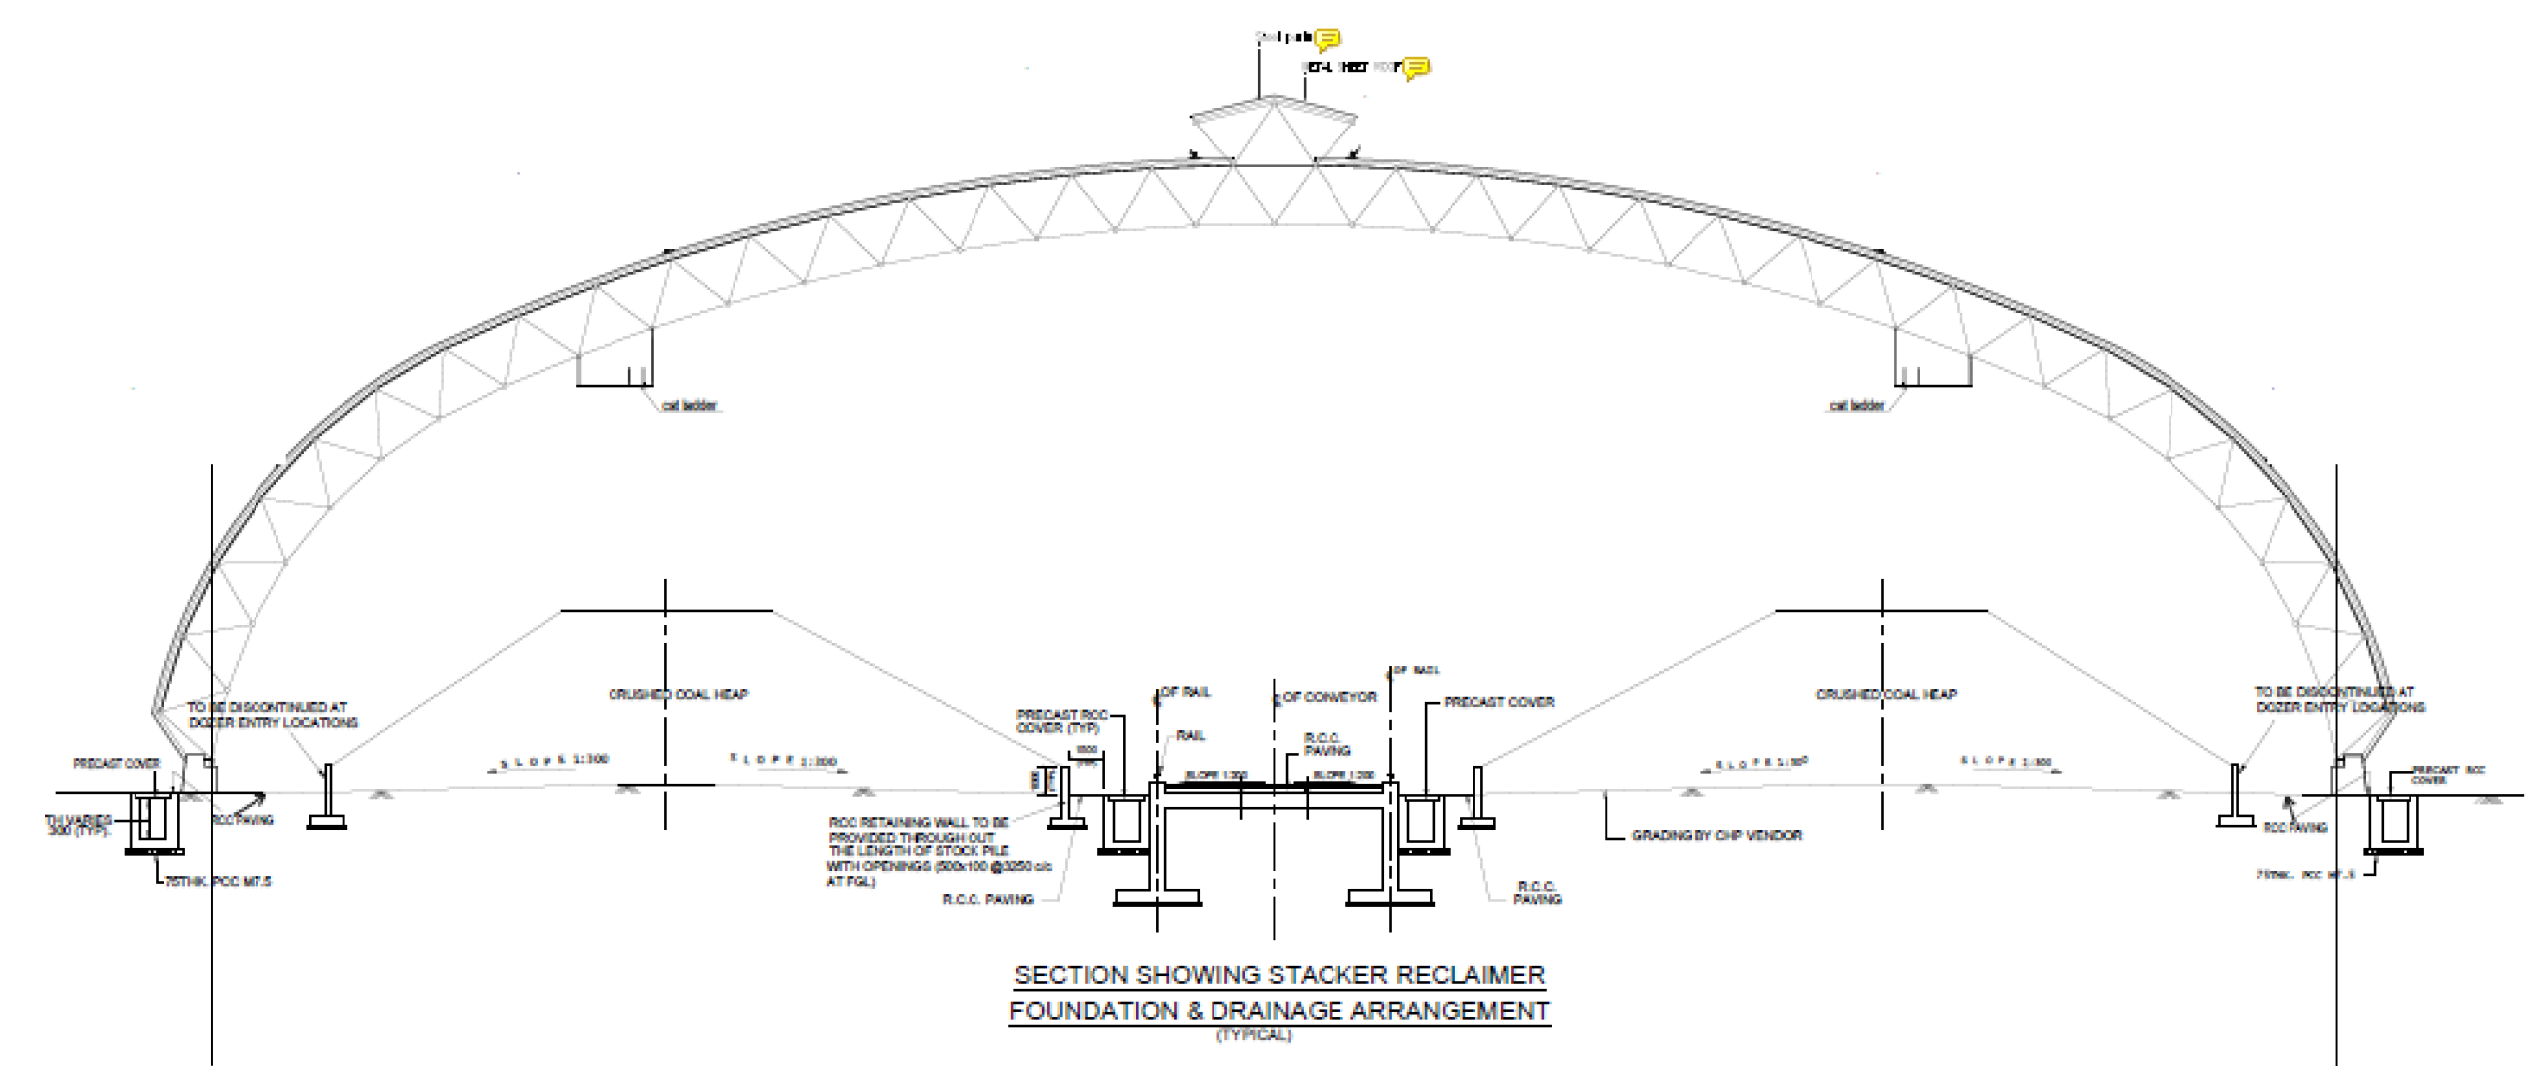

VIEW Q-Q
Civil to also refer the Cross section
furnished by customer in Spec. PART - 5

VIEW Q-Q SHED for Coal Stockpiles