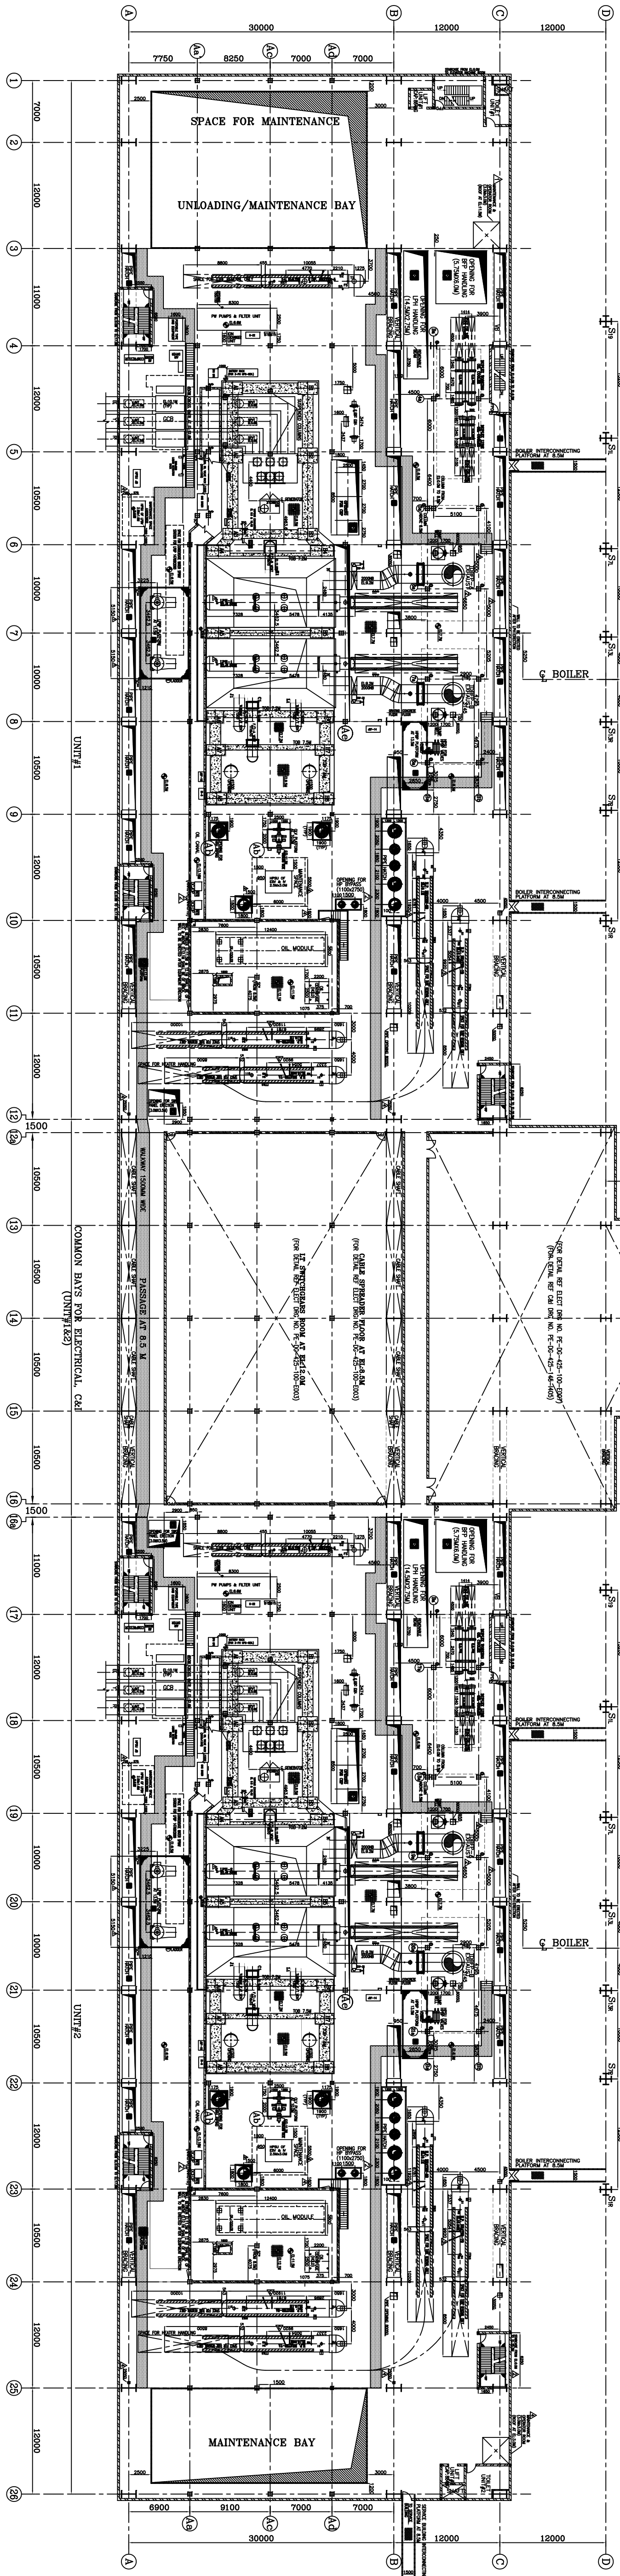


[illegible]

\$ COLUMN FROM 0.0 TO ~13.5(BOTTOM OF OIL CANAL)
@ COLUMN UP TO BOTTOM OF BRP DECK
SC* COLUMN FROM 8.5M TO 17.0M
SC** COLUMN FROM 8.5M TO 13.5M (LPBP PLATFORM)
MAX BEAM DEPTH FOR PLATFORMS BELOW
TG DECK TO BE RESTRICTED TO 600MM.

- CHEQUERED
 REMOVABLE
 GRATED FLOOR
 REMOVABLE
 CONCRETE
 HAND RAILING
 PARAPET WALL
 GLASS PART
 CUT OUTS
 BRICK WALL

old-